



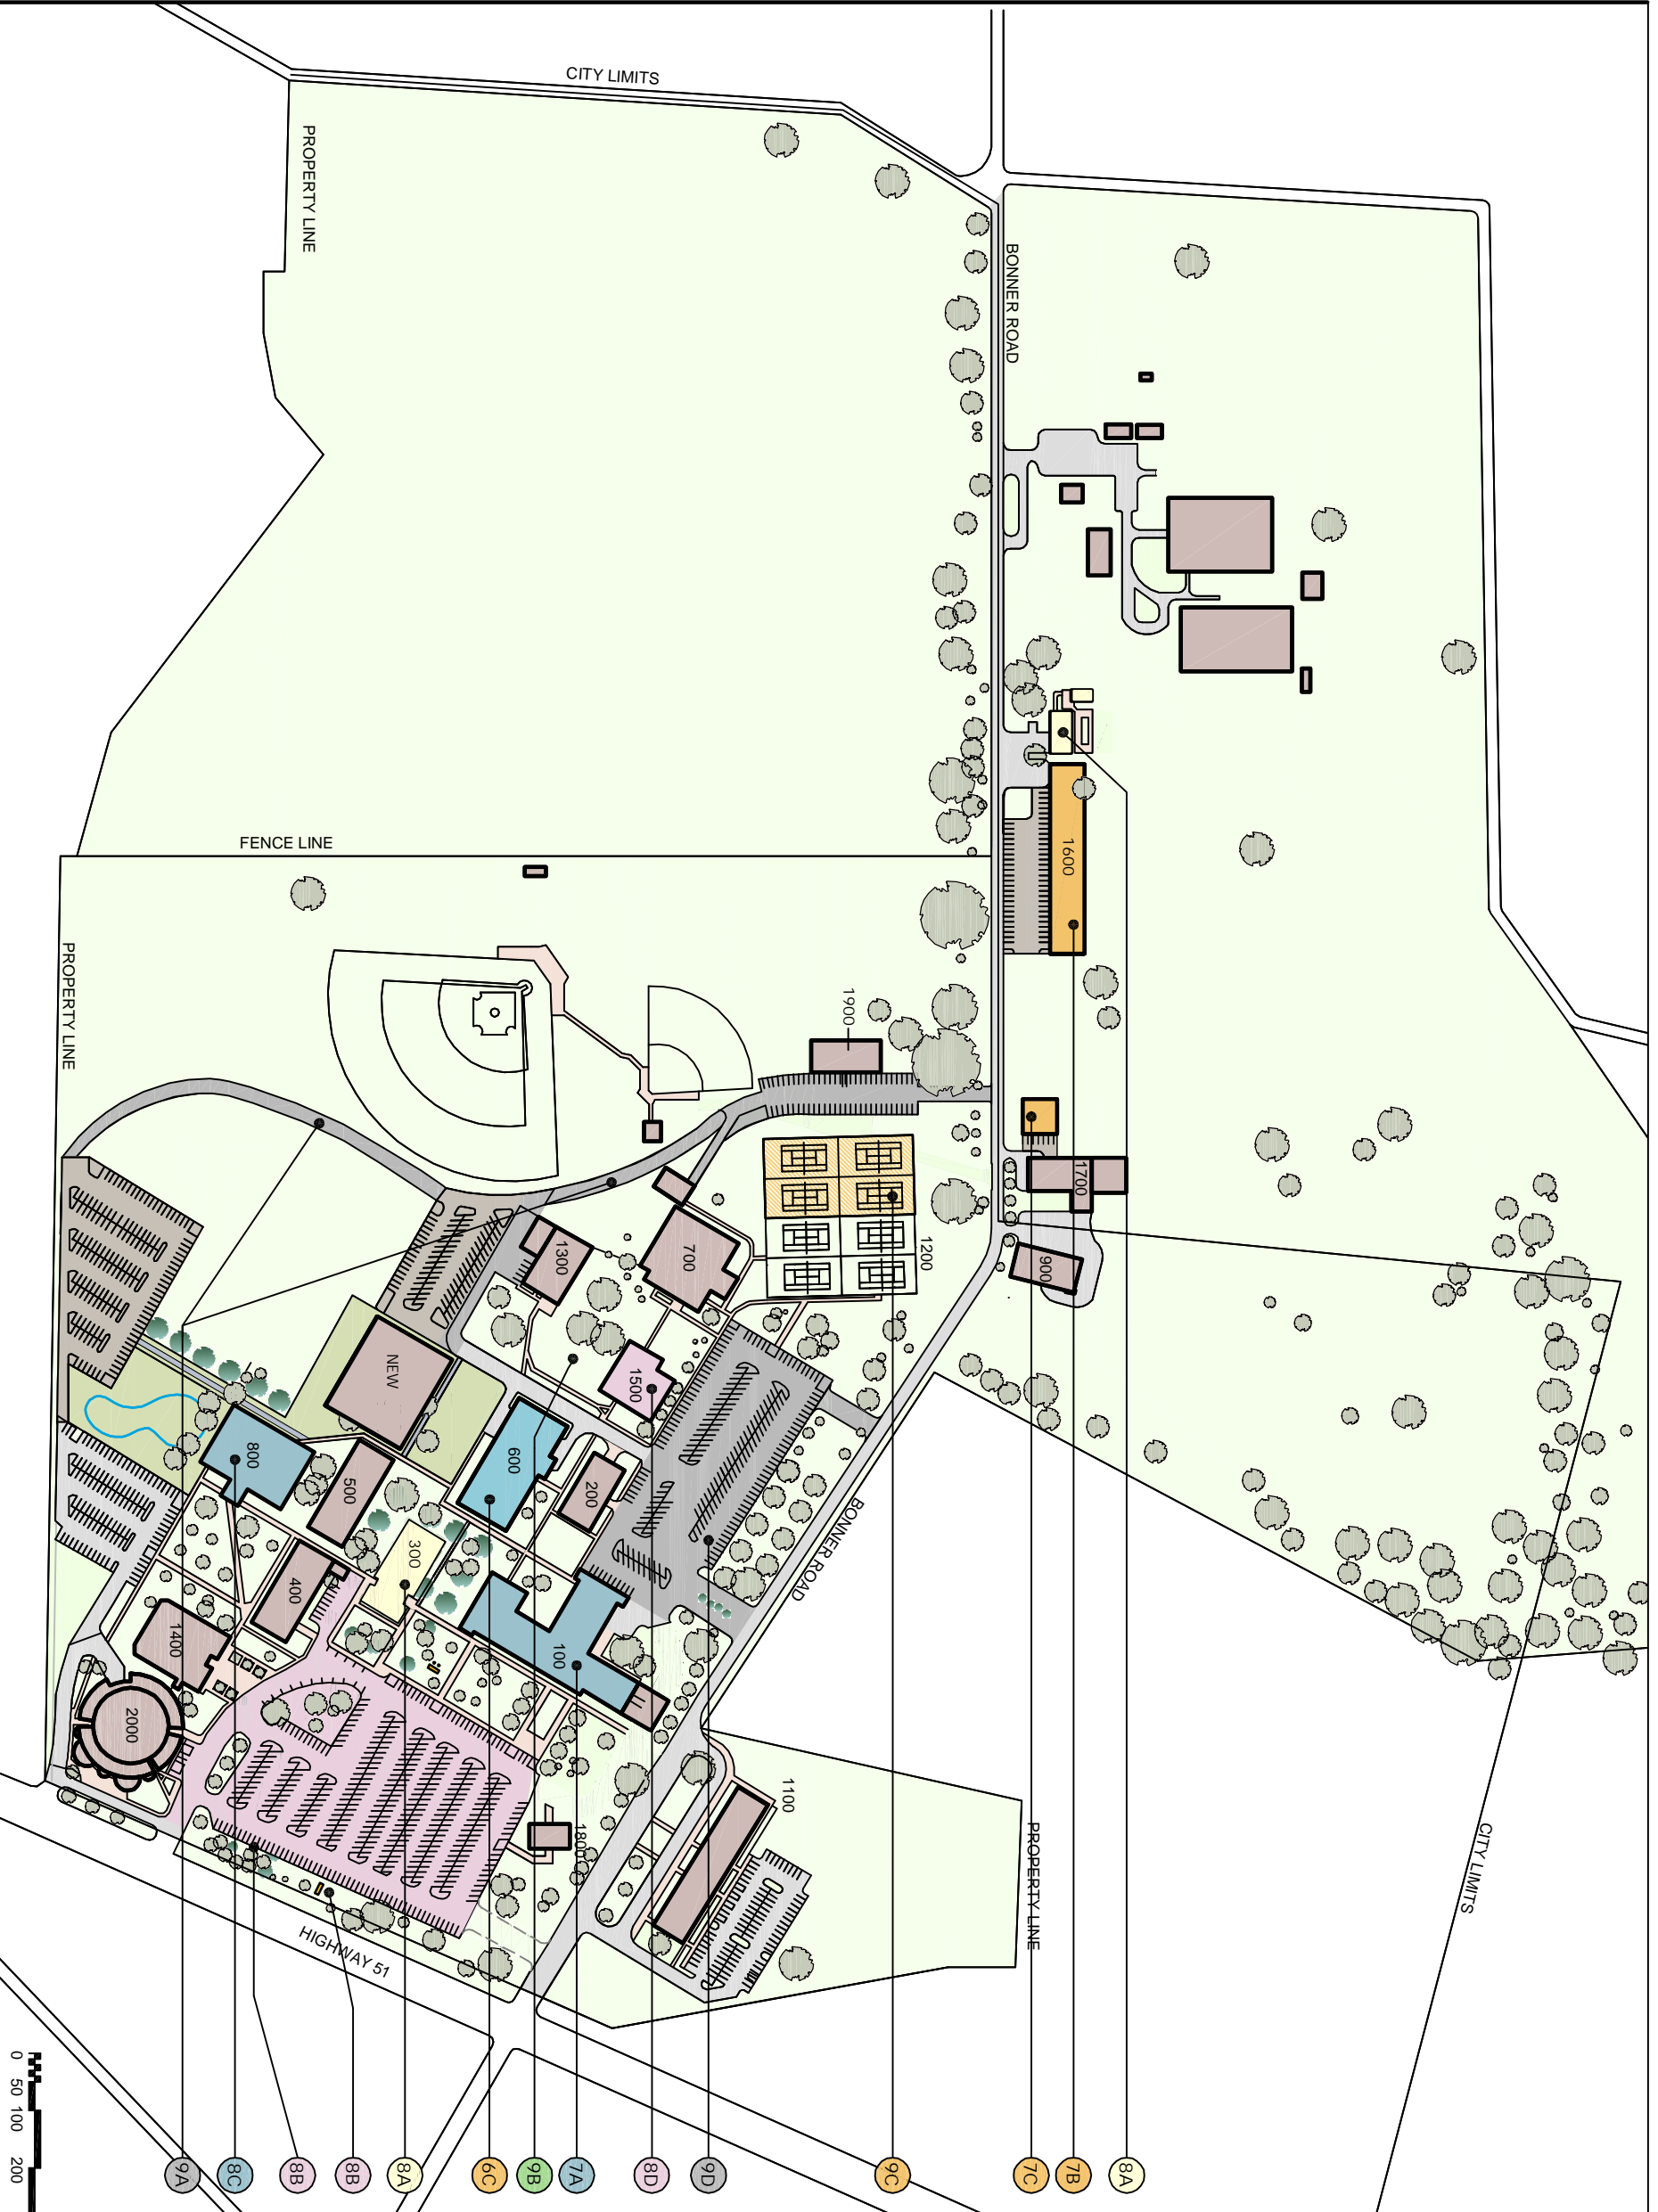

	MAINTENANCE PROJECTS		NEW CONSTRUCTION COMPLETE		DESIGN / CONSTRUCTION
	RENOVATION / REMODEL COMPLETE		NEW SITE IMPROVEMENTS		DEMOLITION

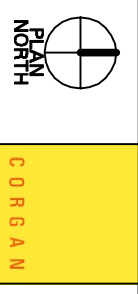

BUILDING KEY:

100	ADMINISTRATION & STUDENT CENTER
200	ELECTRONICS & TECHNOLOGY DESIGN
300	M. J. COX ACADEMIC CENTER
400	R. B. SCHLAUDROFF SCIENCE CENTER
500	BUSINESS & COMPUTER SCIENCE
600	HEALTH SCIENCES & PRECISION MACHINING
700	GYMNASIUM
800	MATH & SOCIAL SCIENCE
900	MAINTENANCE
1100	BONNER HALL
1200	TENNIS COURTS
1300	VISUAL ARTS
1400	LIBRARY
1500	COMMUNITY EDUCATION & COSMETOLOGY
1600	EQUINE CENTER
1700	STORAGE
1800	HAYS HALL
1900	ATHLETIC WORKOUT FACILITY
2000	CENTER FOR THE PERFORMING ARTS

LEGEND:
2009 - 2010 FISCAL YEAR PROJECTS
PROJECT #05092.0000

	6C	COMPLETE
	7A	BUILDING 100 - ADMIN. SERVICES CENTER REMODEL AS STUDENT SERVICES BUILDING (HVACS, ELECTRICAL, EXPAND KITCHEN)
	7B	BUILDING 1600 - AGRICULTURE AND EQUINE CENTER
	7C	NEW - SHIPPING & RECEIVING BUILDING
	8A	BUILDING 300 - M. J. COX BUILDING- DEMOLISH
	8A	BUILDING 1600 - DEMOLISH
	8A	CAMPUS WIDE PIPING AND DISTRIBUTION (NOT SHOWN)
	8B	EAST PARKING - MAIN ENTRY AND PAVING
	8C	BUILDING 800 - MATH/ GOVERNMENT/ HISTORY REPAIR AND UPGRADE
	8D	BUILDING 1500 - COSMETOLOGY HVAC / ELECTRICAL
	9A	OUTER LOOP ROAD - 1900 BLDG. PARKING
	9B	WEST ZONE DRAINAGE
	9C	TENNIS COURTS
	9D	NORTH PARKING, DRIVES AND PAVING